


SURVEY OF A PLOTS No. 29-148 BLOCK 145 AT MAHOMANYIKA
DODOMA CITY COUNCIL-DODOMA

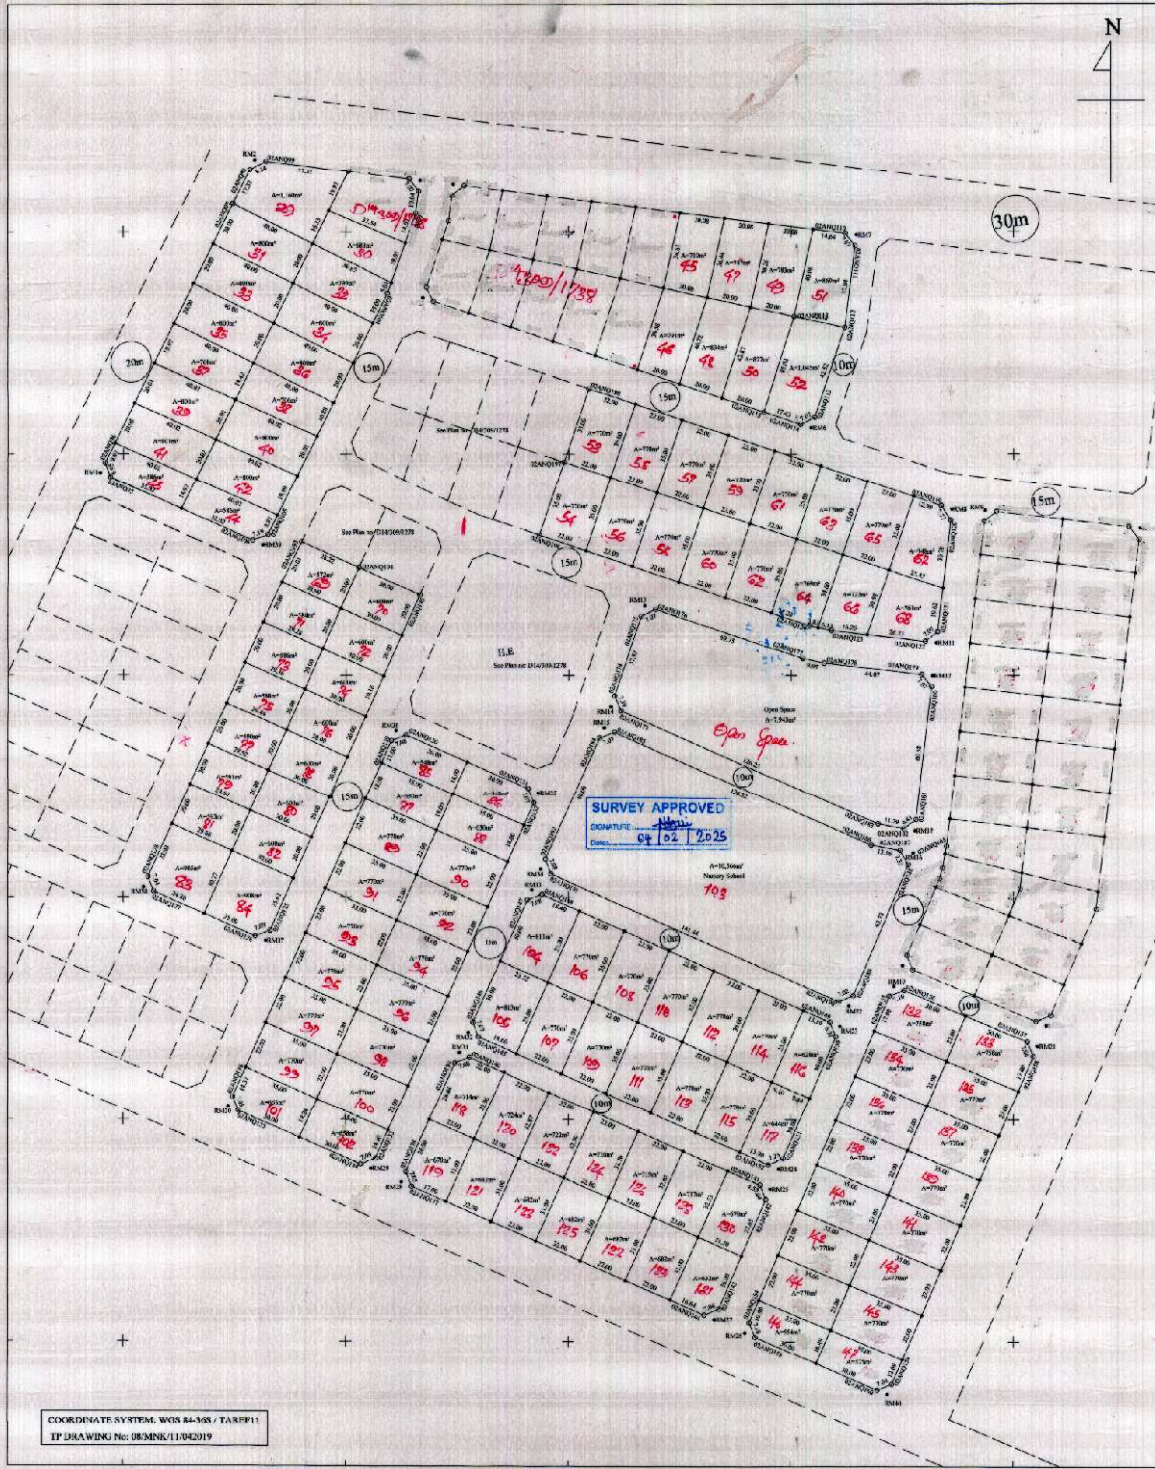

COORDINATE SYSTEM: WGS 84-SIS / TARIFF 11
IF DRAWING No: DDMNK/11/042219

OFFICE DETAILS

COMPS NO. 04300^A
MP NO. 162/14
STD SHEET NO. 162/1
ACTION CC BY: _____
PLAN NO. D^A300/1951

AMENDMENTS MADE BY

1. Plan No. - 22/01/2025
 2. _____
 3. _____
- PHOTOSTAT COPIES SENT
1. _____
 2. _____
 3. _____

SCALE 1:1000

Plan drawn by Agripa Semundi

I here by certify that the survey represented by this plan was made in accordance with the survey regulation

E. M. M. M. DATE 15.01.2025

ERASMO J MSOFF
LICENSED LAND SURVEYOR
GEOSURVEYORY COMPANY LTD.

REGISTERED PLAN NO. 205818